

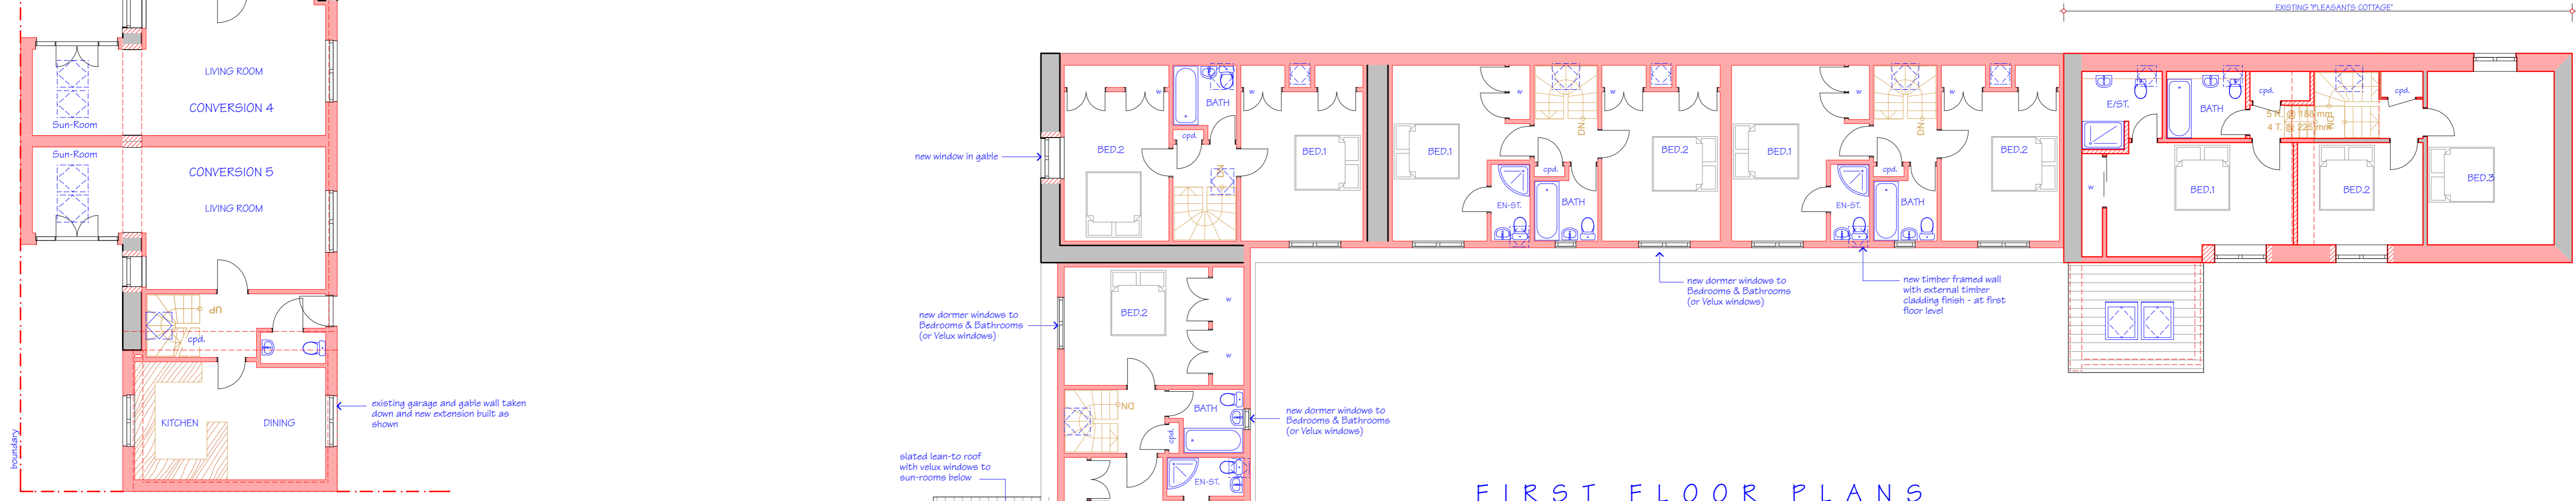


GROUND FLOOR PLANS

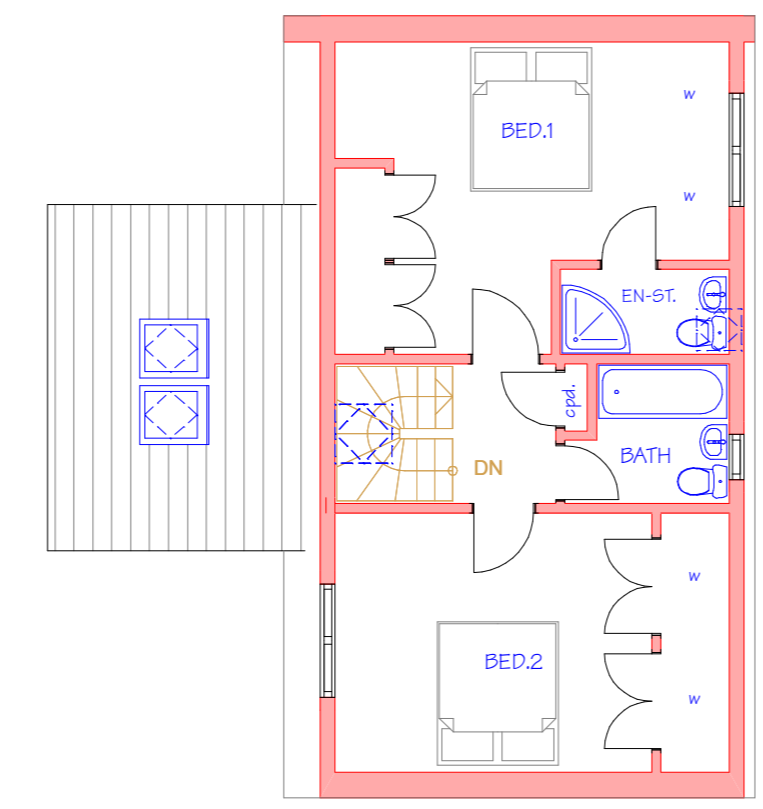

FIRST FLOOR PLANS

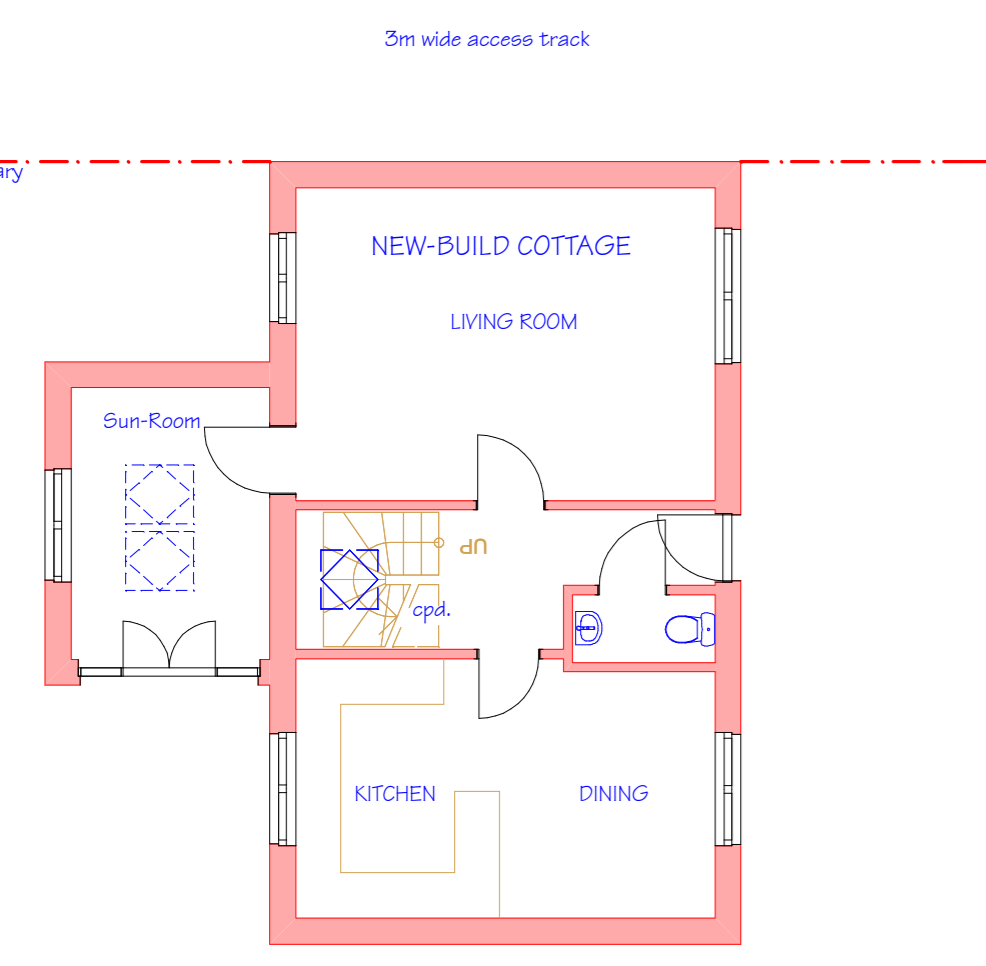

THIS IS THE DRAWING REFERRED TO IN THE APPLICATION FOR BUILDING WARRANT ADDED:  
SIGNED:

client	GILBERT DEVELOPMENTS LTD. THE PLEASANTS, OXNAM JEDBURGH	 <b>GORDON MELROSE</b> MC/AT FPO BUILDING DESIGN 6 MARKET PLACE SELKIRK BORDERS TD7 4BT T: 01750 725333 E: gordon@gmbuildingdesign.co.uk www.gmbuildingdesign.co.uk	
plan	061139/PL/02		
scale	1:100	date	Jan 07

© This drawing and its data are the copyright of Gordon Melrose Building Design, and must not be reproduced, copied, or used for any purpose other than that for which it is intended.